


THIS DRAWING IS COPYRIGHT © ALL DIMENSIONS TO BE CHECKED ON SITE PRIOR TO COMMENCEMENT OF WORK. ROCK TOWNSEND LTD TO BE NOTIFIED OF ANY DISCREPANCIES OR ERRORS. THIS DRAWING IS NOT TO BE SCALED.

SETTING OUT - NOTE FOR CONTRACTOR


IT IS THE RESPONSIBILITY OF THE CONTRACTOR TO CHECK ALL SETTING OUT INFORMATION (LEVELS, DIMENSIONS, COORDINATES, ETC) INDICATED ON THIS DRAWING FOR THE WHOLE OF THE WORKS PRIOR TO COMMENCEMENT OF THE WORKS AND RECORD THE RESULTS ON A COPY OF THIS DRAWING. ROCK TOWNSEND SHALL BE NOTIFIED OF ANY DISCREPANCIES AND NO WORK SHALL BE COMMENCED UNTIL FURTHER INSTRUCTIONS ARE RECEIVED IN WRITING.

- Key:**
- Existing
 - Demolition
 - New Construction
 - Client Supply

- FINISHES KEY:**
- 01. Emulsion paint. Specification Reference M60/110 or M60/150 eggshell finish to corridors, stairs and main hall. Colour: Off White. Dulux 10BB 83/006
 - 02. Emulsion paint. Specification Reference M60/110. Colour: Grey.

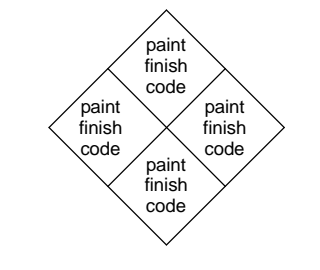


- FIRE RATING KEY:**
- FD30
 - FD60

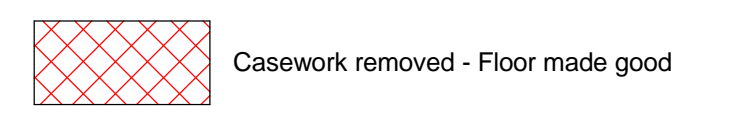

NOTES:
Please refer to DWG 453 - Partition Types for wall types

P8	GAs amended in line with Exova report 020915	07/09/15	RS
P7	GAs changed to 1:50 to add fire ratings, acoustic ratings, wall types	26/08/15	PB
P6	FF21/FF22 switched, FF15 WC added	28/07/15	PB
P5	Classroom Layout & Room No. updated	23/07/15	PB
P4	General Update	13/07/15	PB
P3	General Update	01/06/15	PB
P2	General Update	30/06/15	PB
P1	Initial Issue	28/06/15	CH

REVISIONS	DATE/DRAWN
-----------	------------

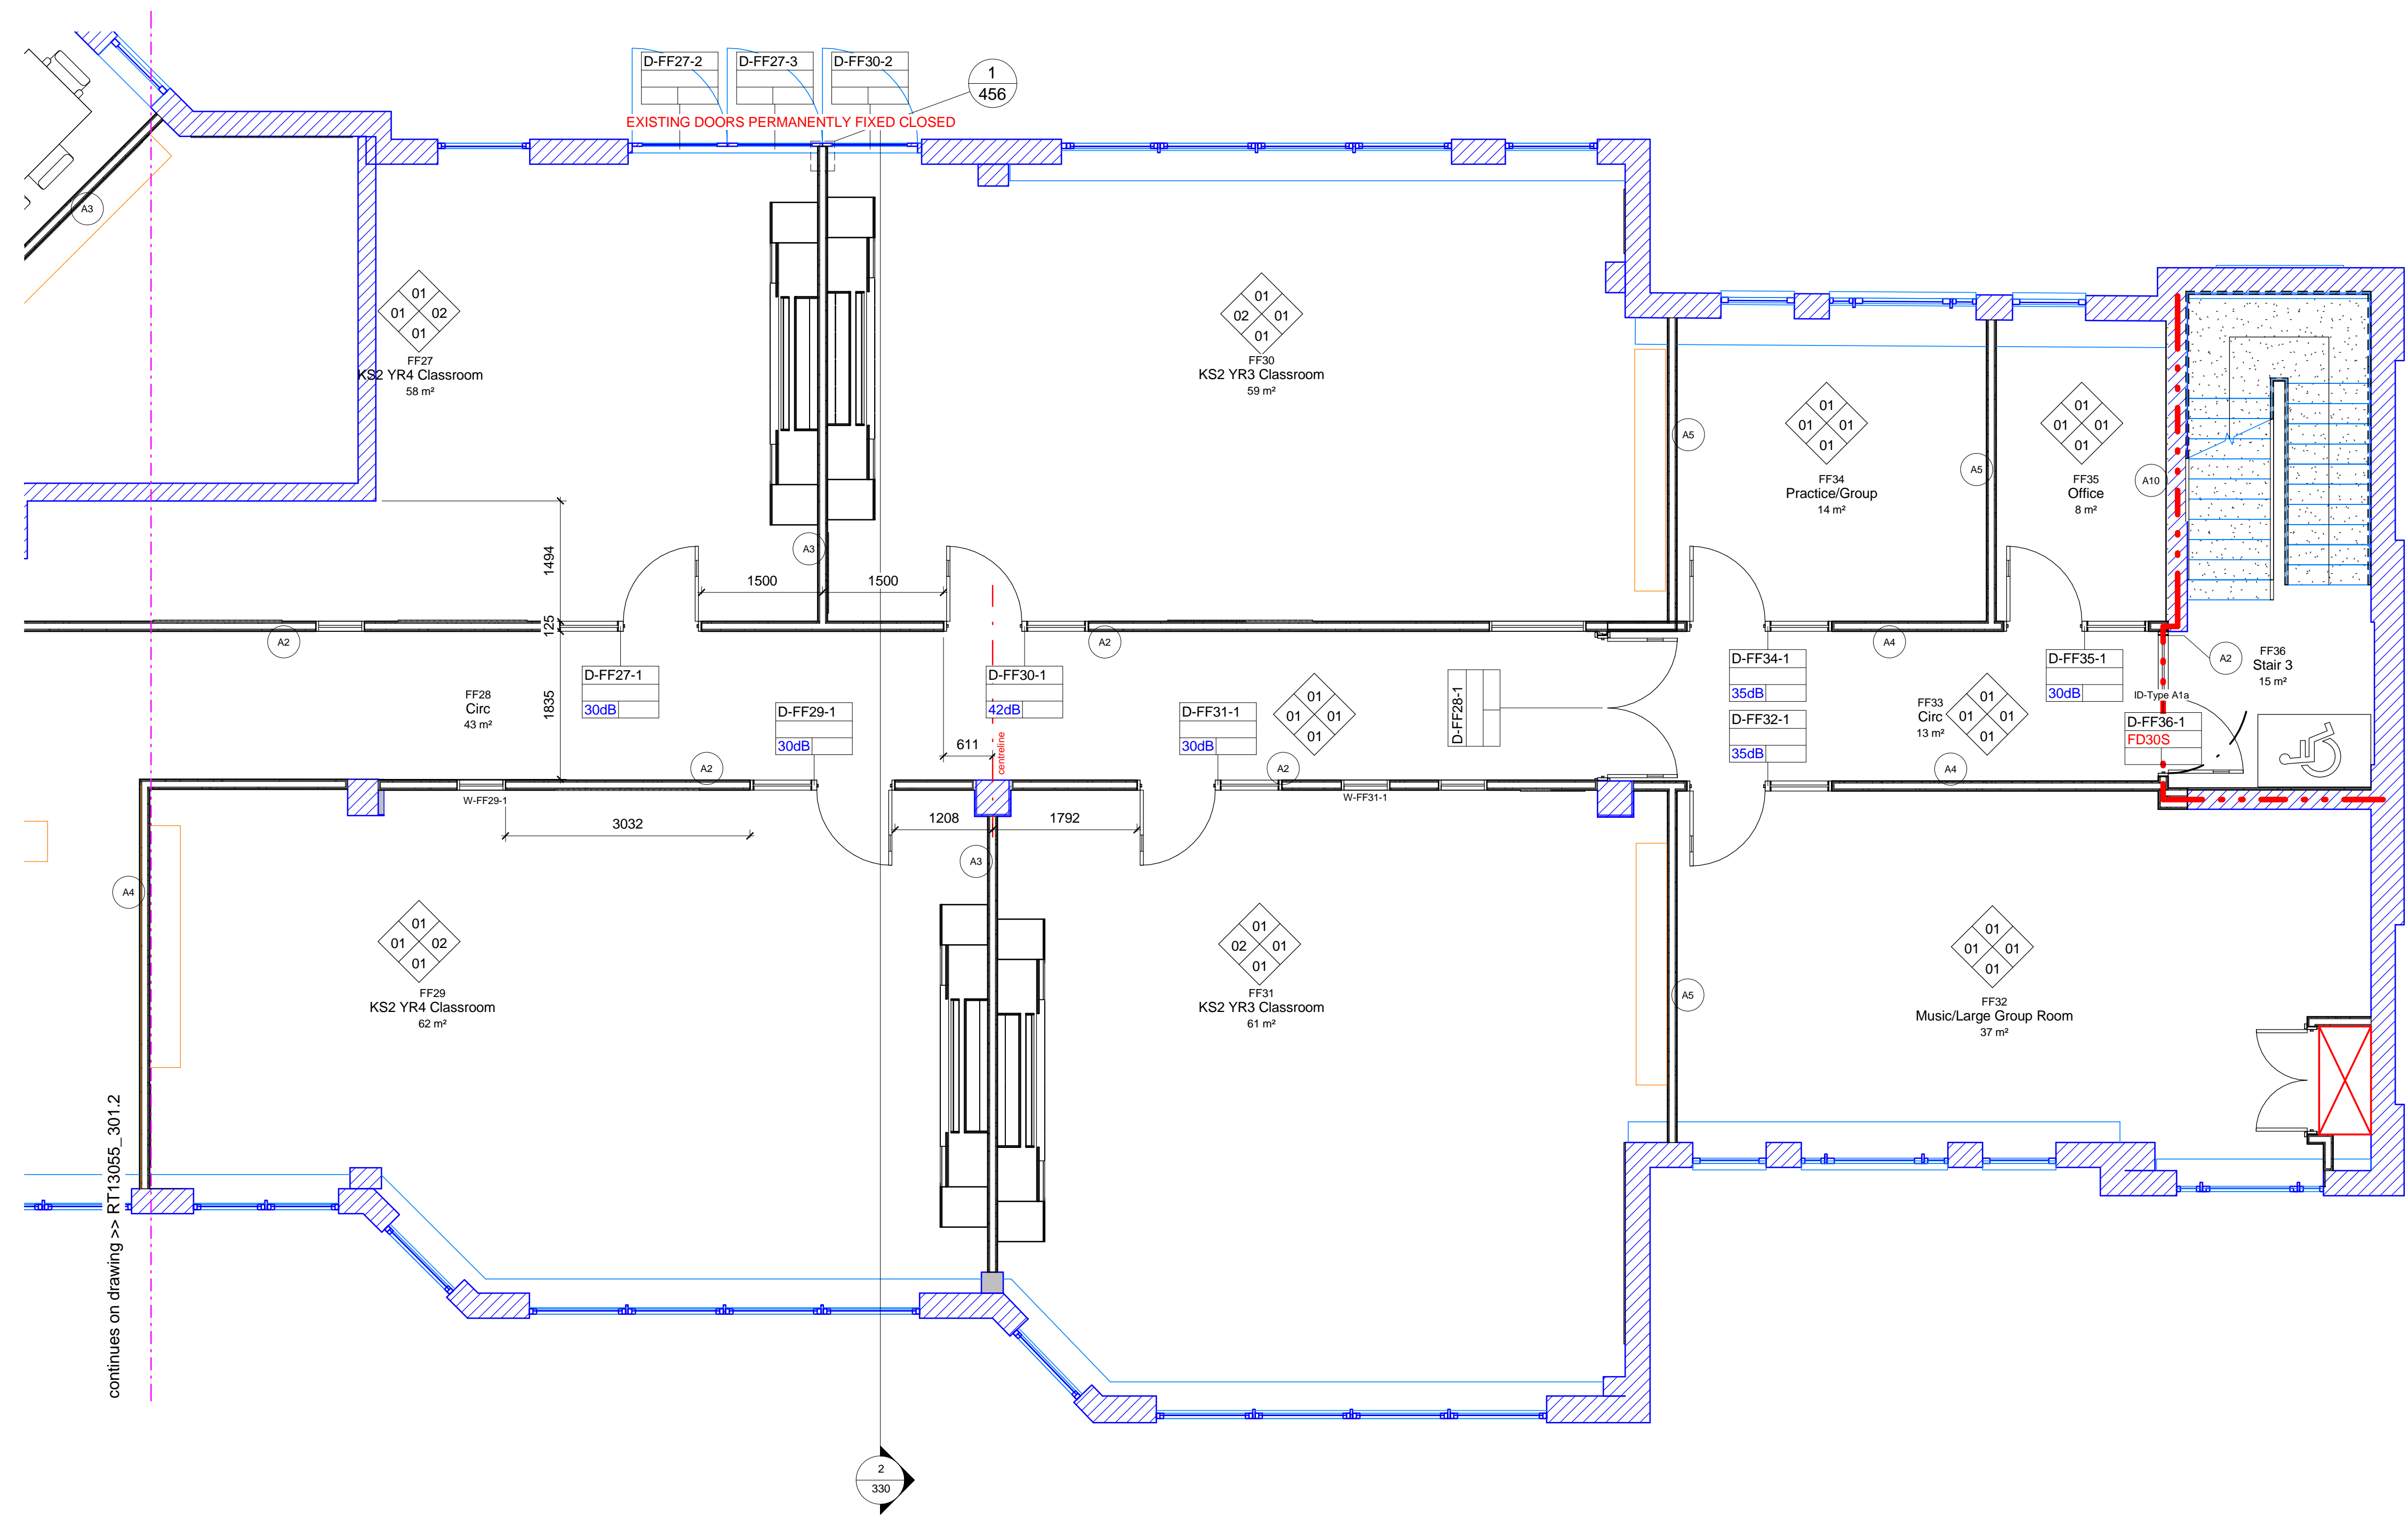

PROJECT	St Jerome School	
	Station Road, Harrow	
DRAWING TITLE	GA Plan	
	Level 1 East	
DATE	17/08/15	DRAWN PB
SCALE	As indicated @ A1	CHECK
STATUS	Proposed	
JOB NO.	15028	
DRAWING NO.	301.3	REVISION PB

The Old School, Eton Street, London, SE1 8JF T 1 020 7261 9577 www.rocktownsend.co.uk

Rock Townsend